



FLOOR PLAN

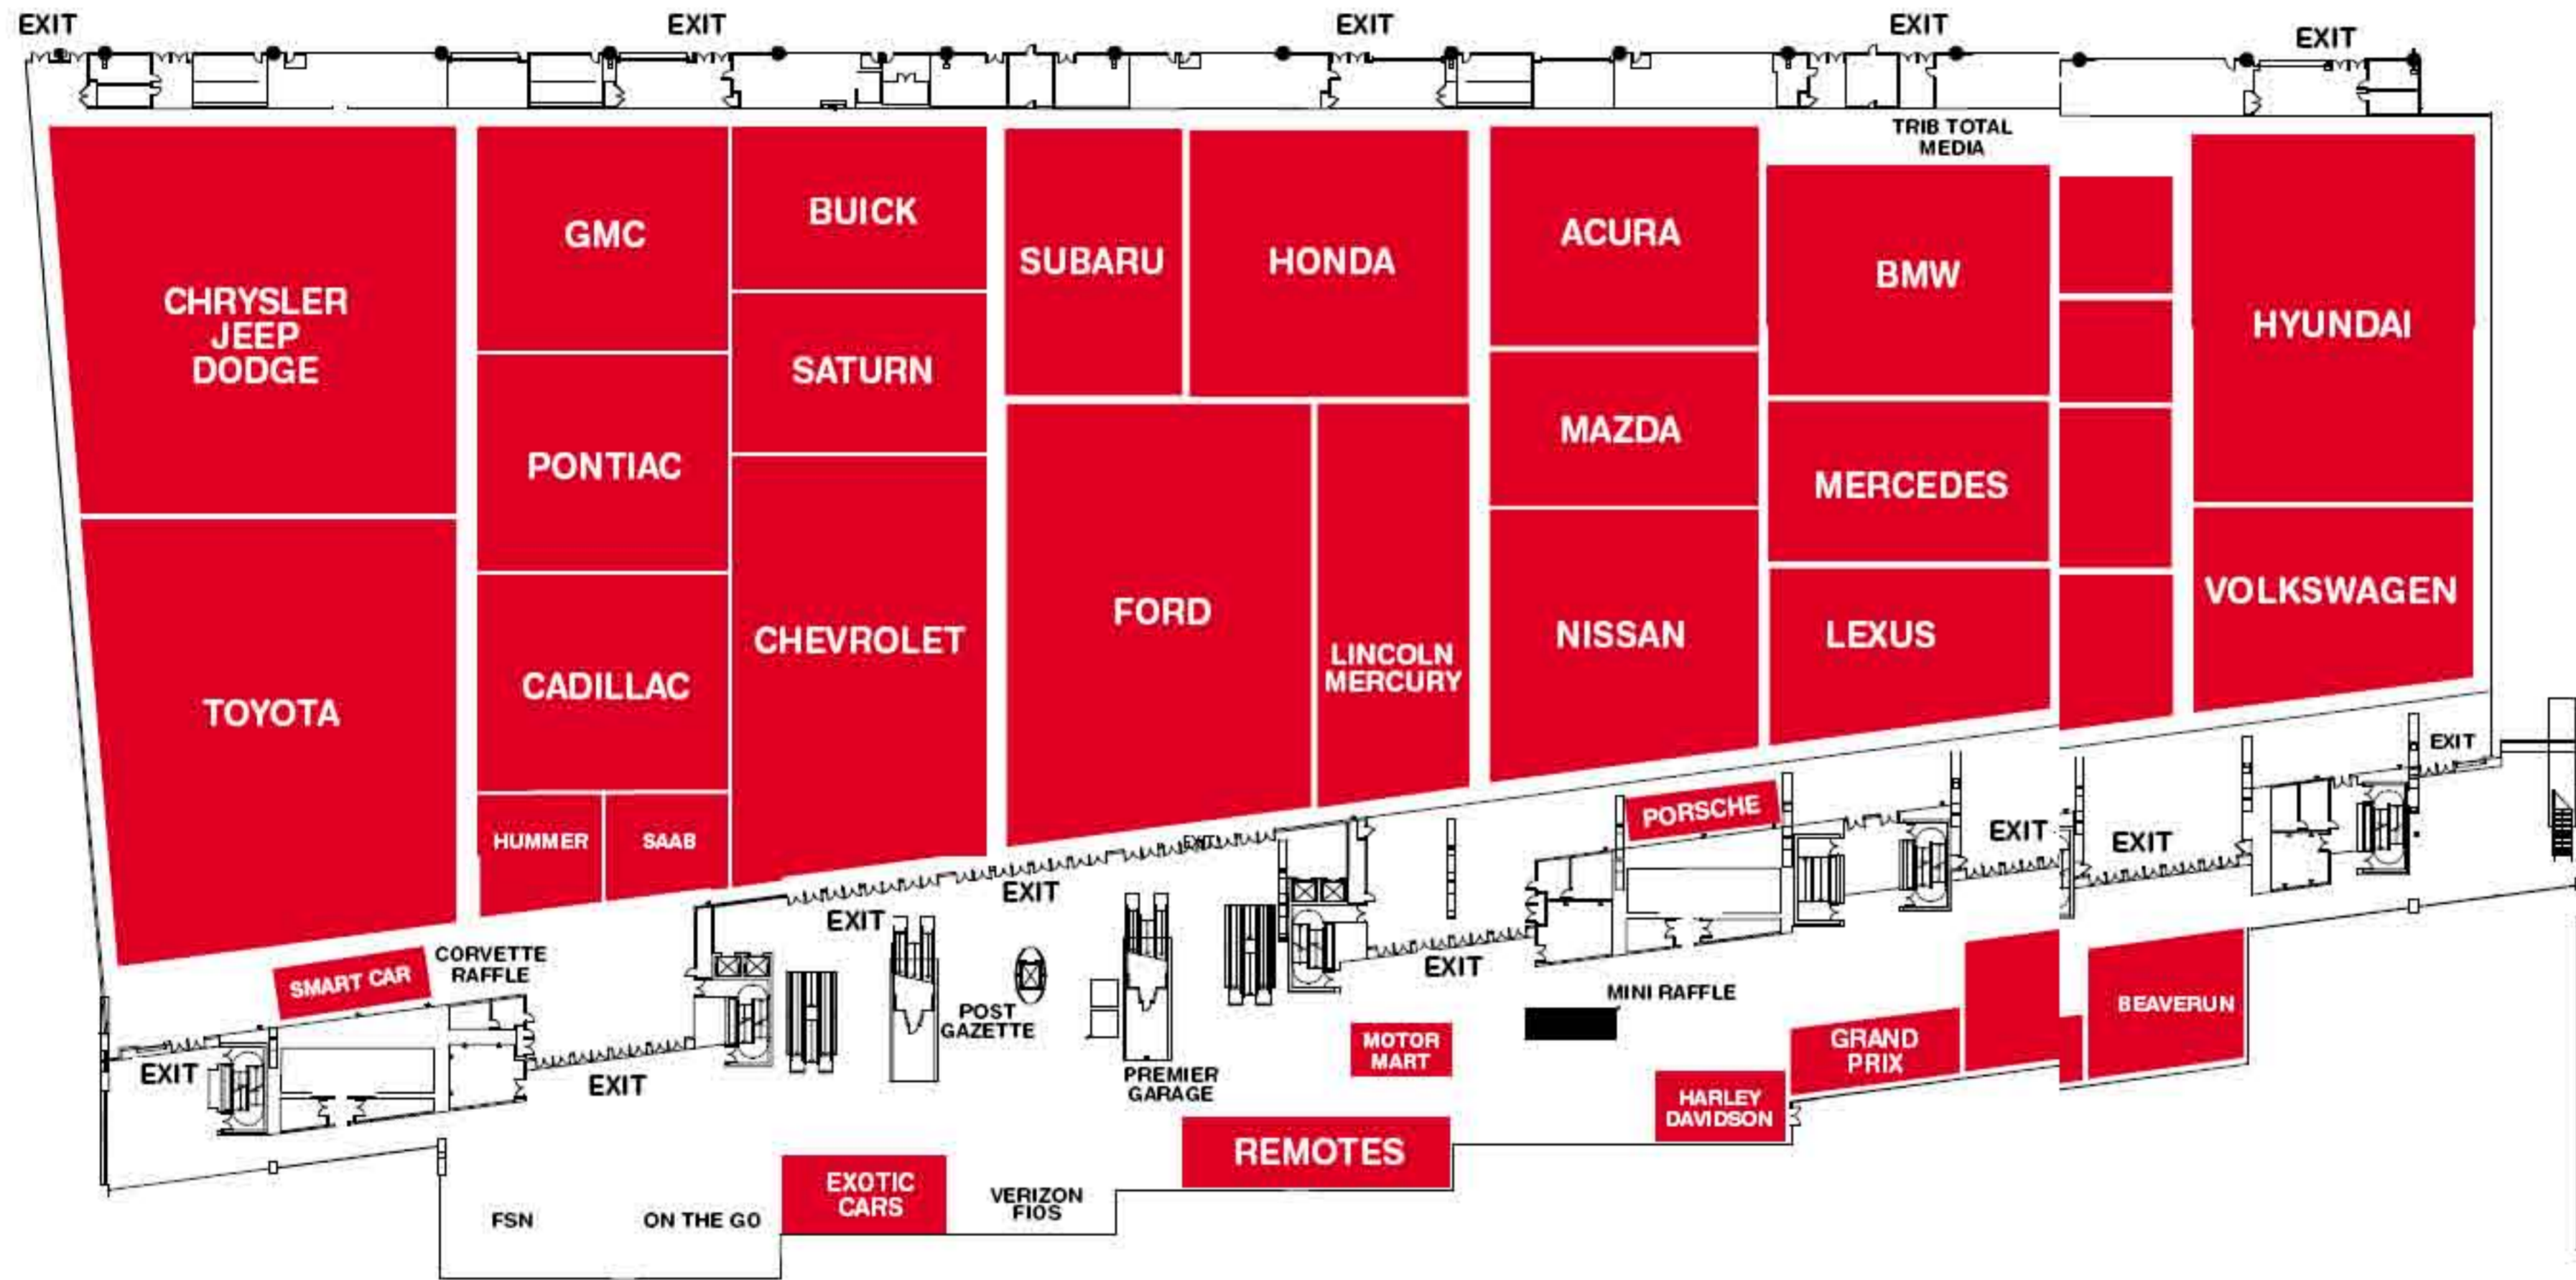

SECOND LEVEL

FLOOR PLAN

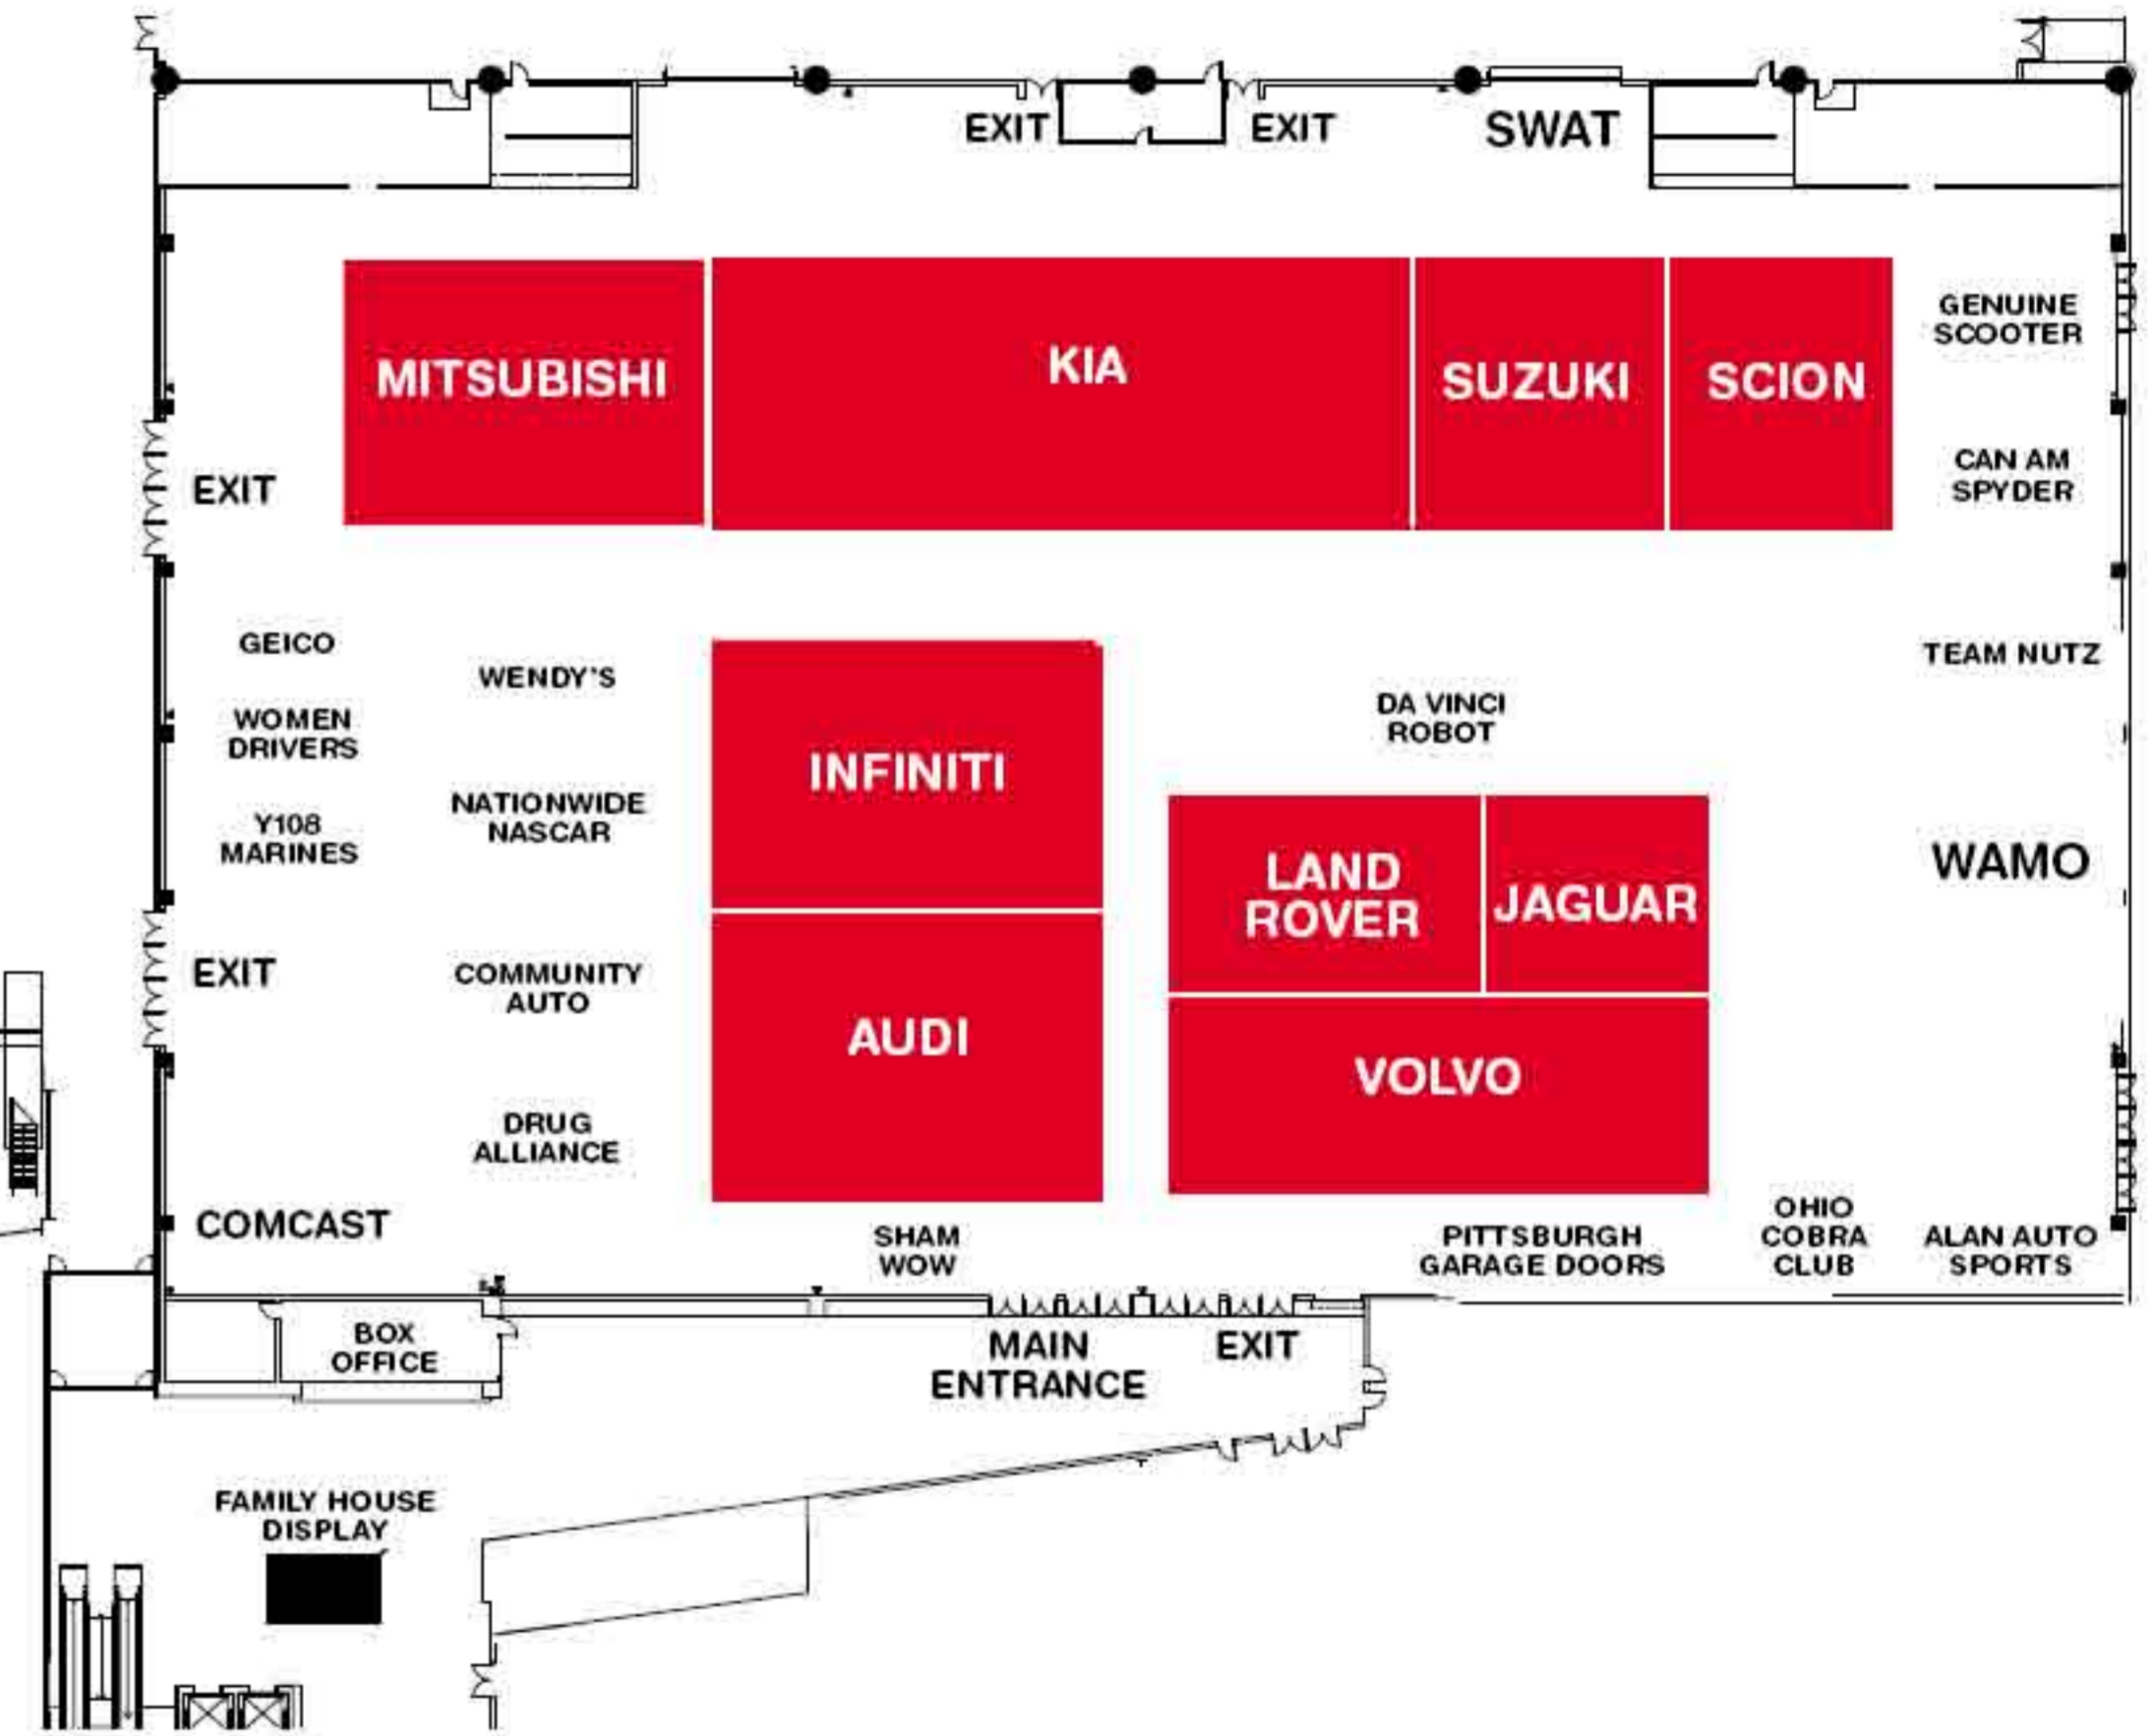

FIRST LEVEL